

State of Utah-Department of Administrative Services

DIVISION OF FACILITIES CONSTRUCTION AND MANAGEMENT

4110 State Office Building/Salt Lake City, Utah 84114/538-3018

UTAH STATE HOSPITAL PAVING CENTER STREET DFCM PROJECT NO. 08198420

SHEET NUMBERING

SHEET	NAME
G-001	TITLE SHEET
C-101	CENTER STREET CURB REPLACEMENT
C-102	CENTER STREET CURB REPLACEMENT
C-103	CENTER STREET DVERLAY
C-104	CENTER STREET DVERLAY
C-105	PARKING LOT RECONSTRUCTION
C-501	DETAILS

GENERAL CONSTRUCTION NOTES:

D


- 1. ALL WORK SHALL COMPLY WITH THE PROJECT DRAWINGS AND PROJECT SPECIFICATIONS. IF CONFLICTS ARE NOTED, CONTRACTOR SHALL CONTACT ENGINEER PRIOR TO START OF
- 2 CONTRACTOR SHALL COORDINATE WITH ALL GOVERNING AGENCIES FOR ALL PERMITS AND BONDS REQUIRED FOR CONSTRUCTION. CONTRACTOR SHALL ALSO BE RESPONSIBLE TO COORDINATE WITH APPROPRIATE AUTHORITIES FOR INSPECTION AND REVIEW OF WORK.
- 3. CONTRACTOR IS RESPONSIBLE FOR ALL PROJECT SAFETY, INCLUDING, BUT NOT LIMITED TO
- 4. CONTRACTOR SHALL BE RESPONSIBLE TO MAINTAIN UP-TO-DATE "AS-BUILT" DRAWINGS THROUGHOUT THE PROJECT. THESE DRAWINGS SHALL BE PROVIDED TO THE OWNER UPON
- 5. CONTRACTOR SHALL TAKE THE NECESSARY MEASURES TO PROTECT ALL FACILITIES (I.E. LIGHT POLES, TRASH CANS, MISC. FEATURES OUTSIDE OF THE WORK AREAS ETC.) DURING
- 6. CONTRACTOR SHALL BE RESPONSIBLE FOR ALL TEMPORARY TRAFFIC CONTROL FOR MATERIALS REMOVAL AND DELIVERIES DURING THE CONSTRUCTION OF THE PROJECT.
- 7. ALL TRAFFIC CONTROL (I.E. SIGNAGE, CONES, BARRICADES) SHALL CONFORM TO THE MOST CURRENT EDITION OF THE MANUAL OF UNIFORM TRAFFIC CONTROL DEVICES AND PROVO CITY REQUIREMENTS FOR REMOVALS AND DELIVERIES.
- 8. THE CONTRACTOR IS RESPONSIBLE FOR ALL CONSTRUCTION LAYOUT AND STAKING.
- 9. THE CONTRACTOR SHALL NOTIFY STATE HOSPITAL AND DFCM STAFF 48 HOURS PRIOR TO MOBILIZING TO PROJECT AND SAW CUTTING PATCHES.
- 10. THE CONTRACTOR SHALL PROVIDE AND ON-SITE TOILET FOR THE DURATION OF THE PROJECT.
- 11. THE CONTRACTOR SHALL MAINTAIN AT LEAST ONE ADA RAMP CROSSING CENTER STREET ACCESSIBLE AND USABLE FOR HANDICAPPED ACCESS AT ALL TIMES.
- 12. THE CONTRACTOR SHALL MAINTAIN AT LEAST ONE LANE OF CENTER STREET OPEN AND ACCESSIBLE AT ALL TIMES.
- 13. THE CONTRACTOR SHALL BARRICADE AND SIGN ALL WORK AREAS DENYING ACCESS TO ALL BUT THE CONTRACTORS EMPLOYEES AND SUBCONTRACTORS.
- 15 THE CONTRACTOR SHALL PROTECT THE EXISTING SIDEWALK AND CURB AND GUTTER FROM DAMAGE. IF NECESSARY THE CONTRACTOR SHALL PROVIDE TRAFFIC PLATES FOR TRUCK ACCESS TO THE WORK AREAS. THE CONTRACTOR SHALL REPAIR ALL DAMAGE TO EXISTING CURB AND GUTTER, STORM DRAINS, ETC. DUE TO CONSTRUCTION ACTIVITIES AT NO COST TO THE OWNER.

-UTAH STATE HOSPITAL 1300 EAST CENTER STREET PROVO, UTAH



VICINITY MAP

ALL WORK SHOWN ON SHEETS C-101 AND C-102 (CURB REPLACEMENT) IS BASE BID. ALL WORK SHOWN ON SHEETS C-103 AND C-104 (ASPHALT OVERLAY AND PATCH) IS ALTERNATE 1. 3 AND 4 WORK. WORK SHOWN ON C-105 IS ALTERNATE 2 WORK.

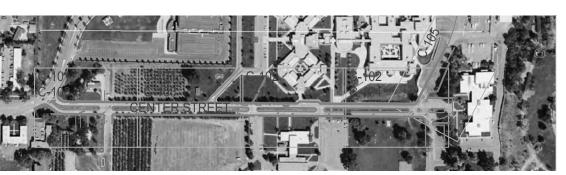

LOCATION MAP



Engineering,

Inc. 2825 E Cottonwood Parkway Salt Lake City, Utah 84121 Phone: 801.990.3170 Fax: 801.990.3293

Internet: www.pavementmanagement.com D CREATED BY: KING ENGINEERING, INC.



SITE/LOCATION:

UTAH STATE HOSPITAL 1300 EAST **CENTER STREET** PROVO, UTAH

PROJECT TITLE:

PAVING CENTER STREET

В

MARK	DATE	DESCRIPTION	
ISSUE TYPE: BID DOCUMENTS			

ISSUE DATE: SEP 15, 2008

DRAWN BY: JEK COPYRIGHT:

SHEET TITLE

TITLE SHEET

SHEET NUMBER

Α


SHEET 1 OF










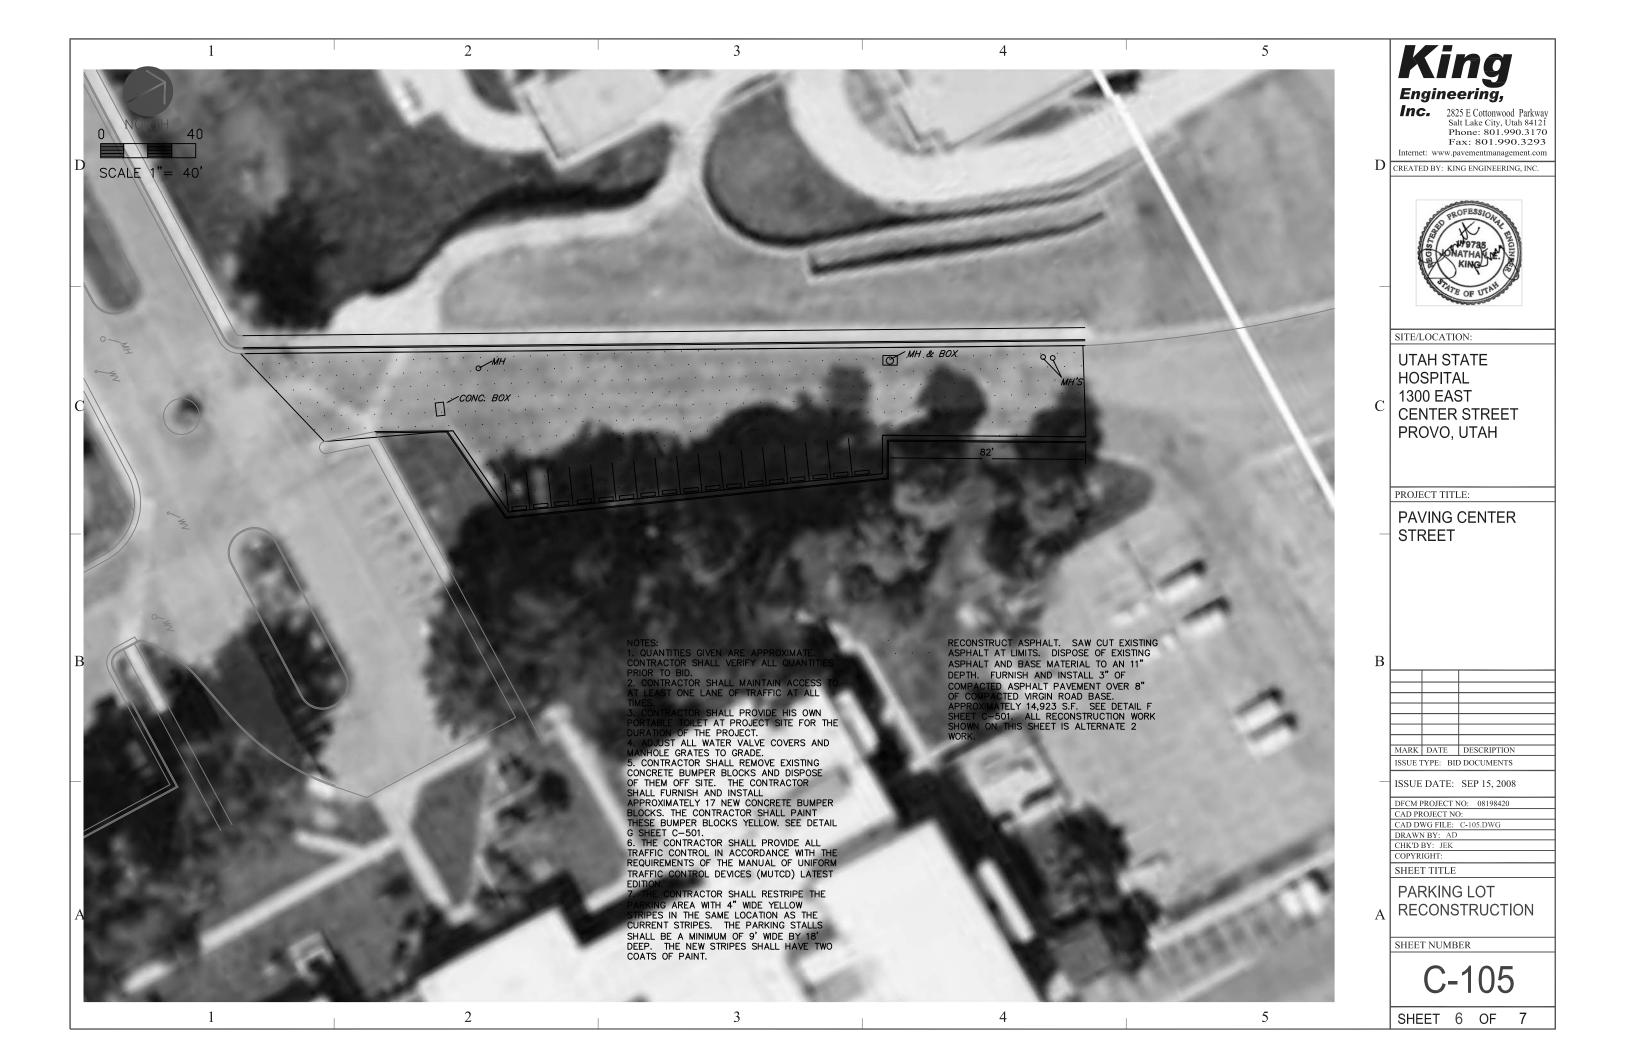

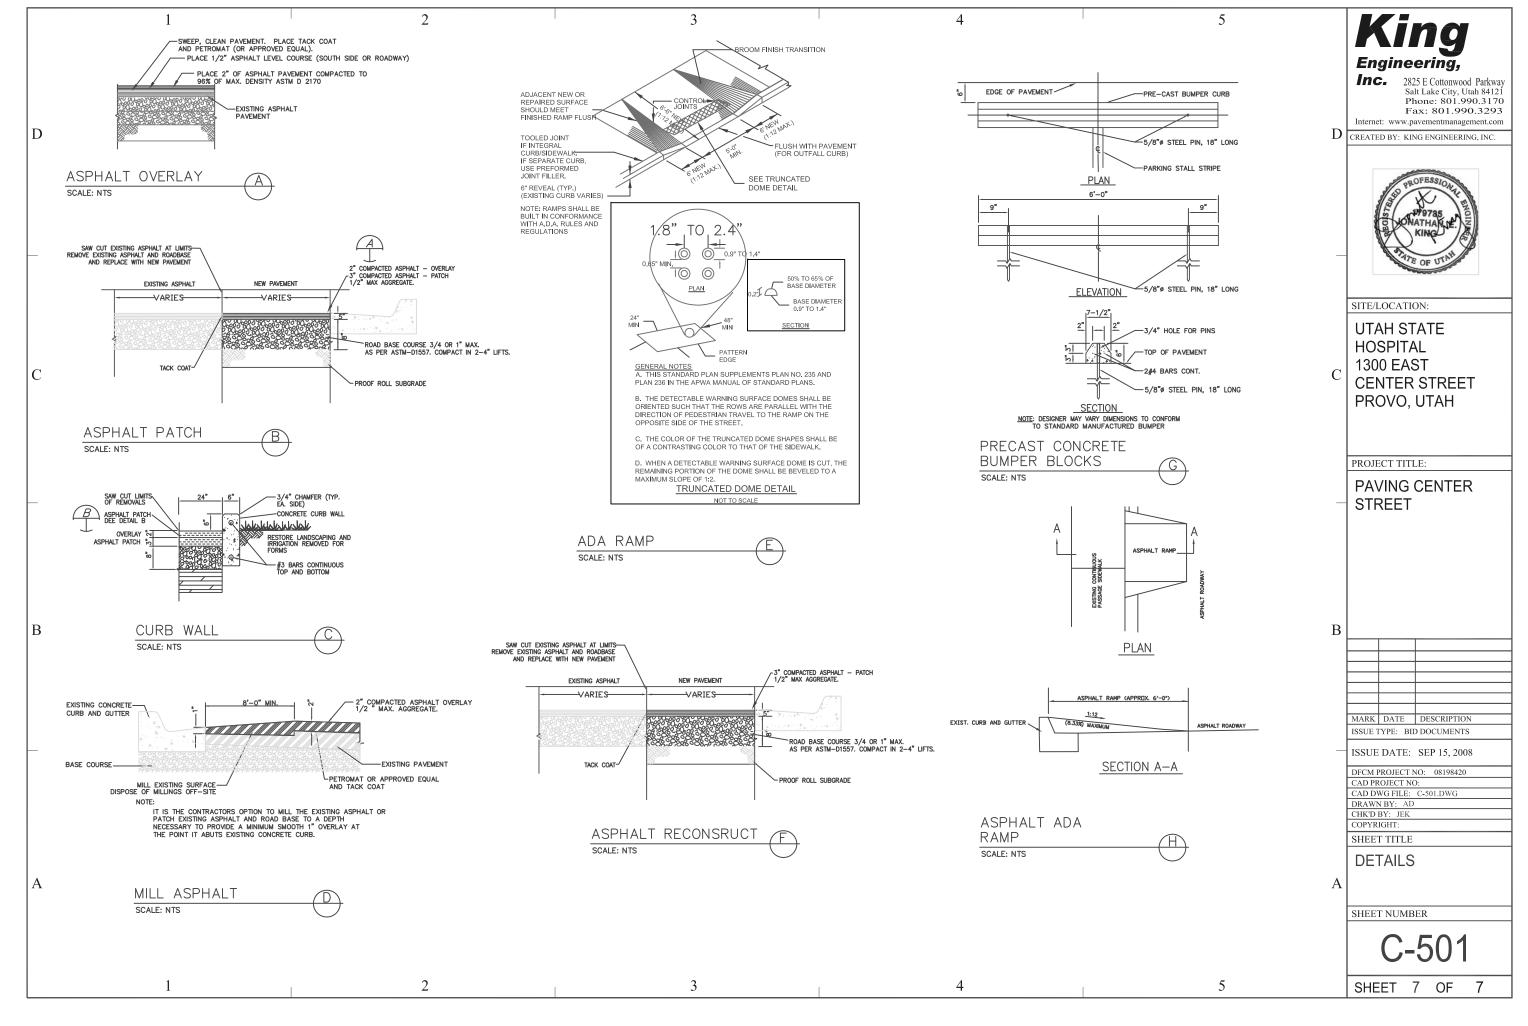

NAME